


VISTE DELLO STATO DI FATTO DI VIA MONTENOVEGNO

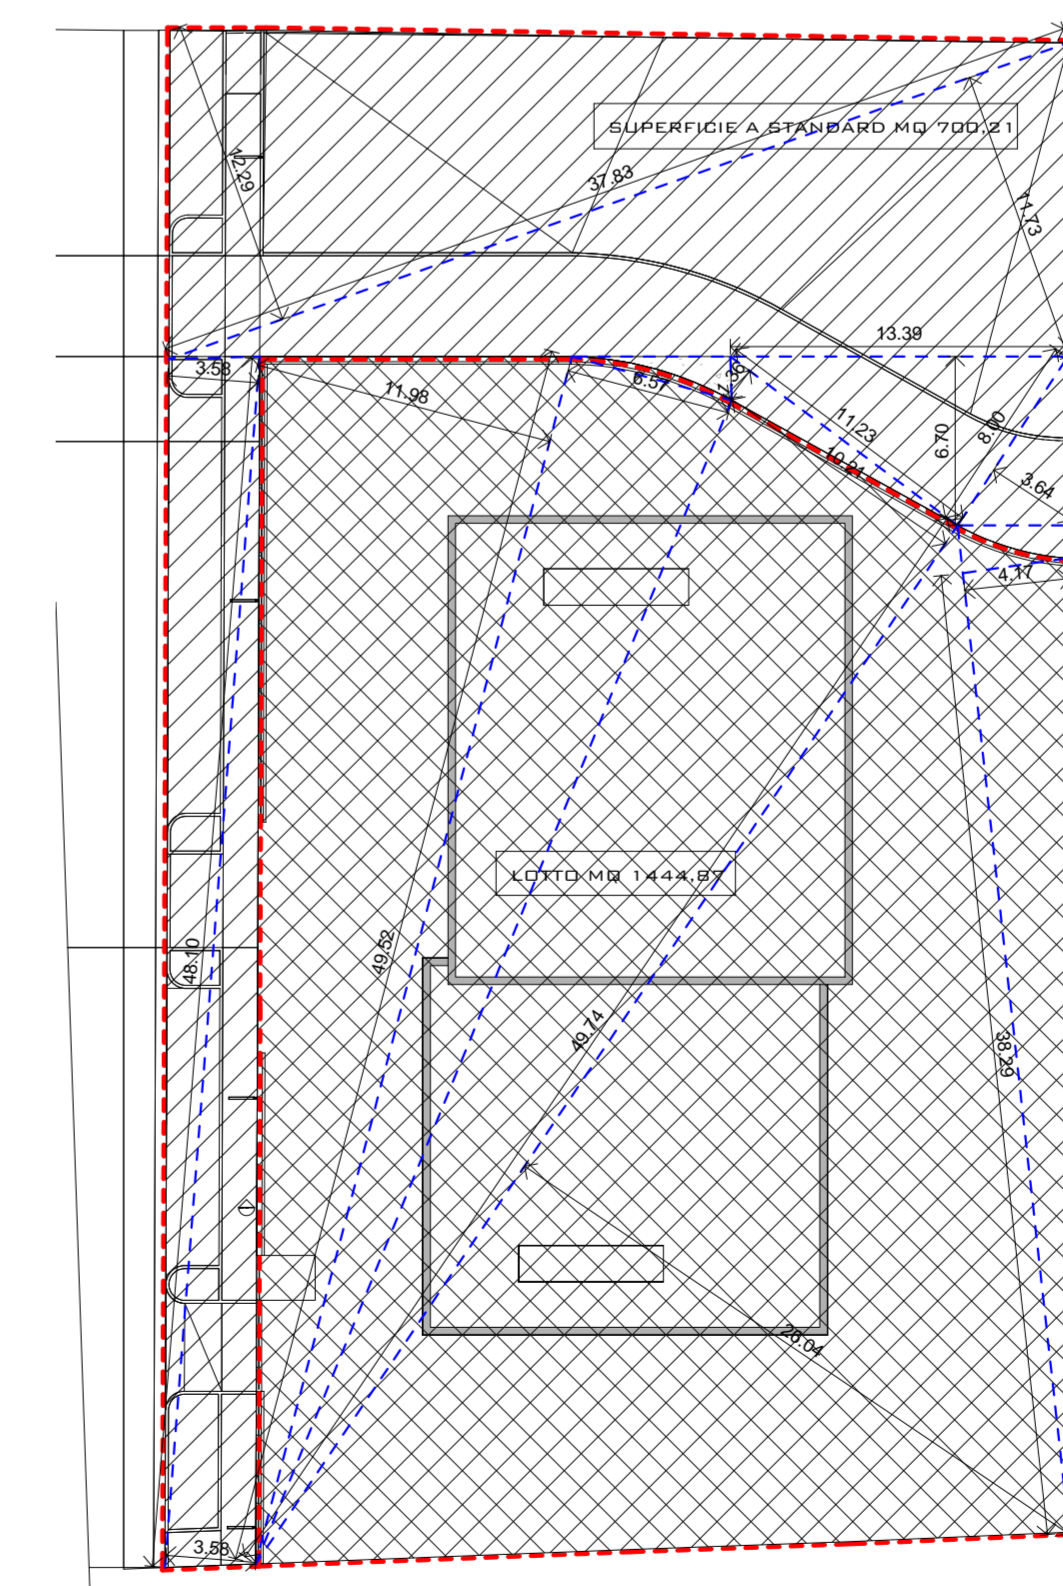

SUPERFICIE A STANDARD					
B	x	H	K		mq
48,11	x	3,58	1/2		86,10
48,11	x	3,58	1/2		86,10
37,83	x	12,29	1/2		232,47
37,83	x	11,73	1/2		221,87
13,39	x	6,7	1/2		44,86
11,23	x	1,36	1/2		7,64
8	x	3,64	1/2		14,56
3,266					3,27
3,352					3,35
					<b>700,21</b>

SUPERFICIE LOTTO					
B	x	H	K		mq
49,52	x	11,98	1/2		296,62
49,52	x	6,57	1/2		162,07
49,74	x	10,21	1/2		253,92
49,74	x	25,04	1/2		647,61
38,29	x	4,17	1/2		79,83
1,366					1,37
2,832					2,83
					<b>1444,87</b>

PLANIMETRIA CALCOLO SUPERFICIE  
SCALA 1 : 300

RICHIESTA PERMESSO DI COSTRUIRE  
CONVENZIONATO  
NUOVA REALIZZAZIONE RESIDENZIALE  
**PLANIMETRIA SUPERFICIE A STANDARD**

BRESCIA, VIA  
MONTE NOVEGNO  
MAGG 2014

