


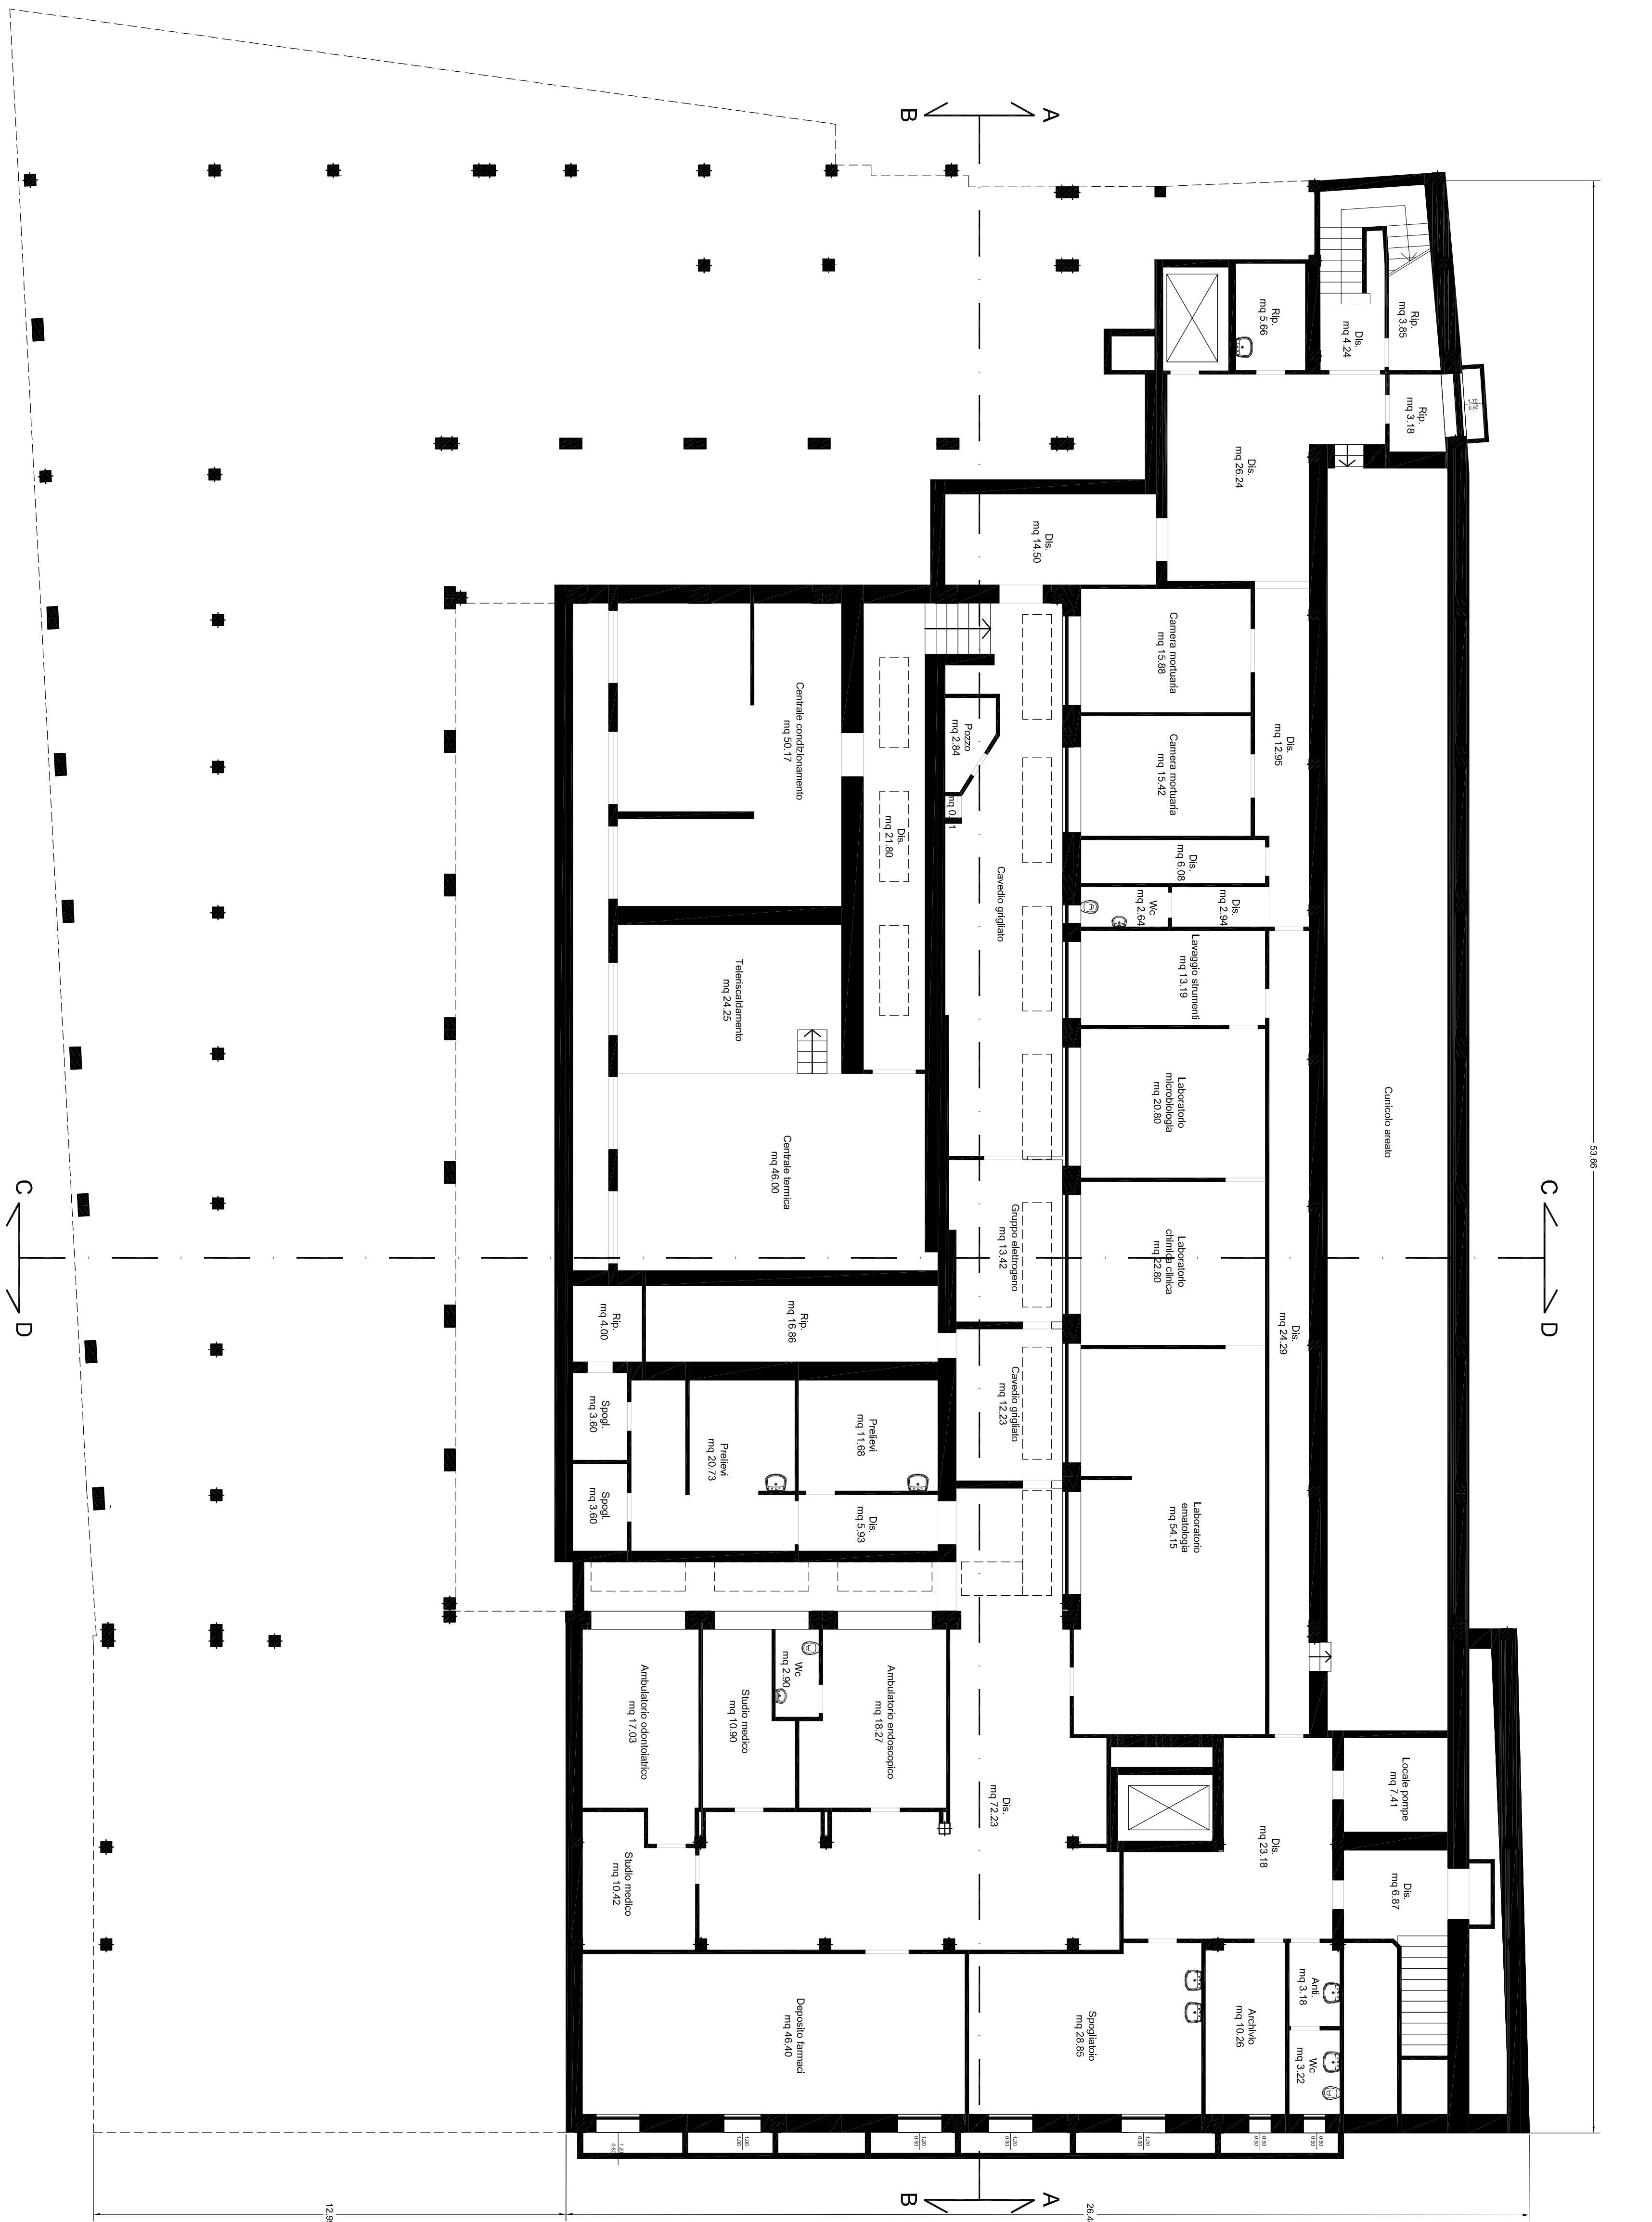

PIANTA PIANO INTERRATO 2

[illegible]